



NOTES:

1. EXISTING TOPOGRAPHICAL SURVEY INFORMATION IS TAKEN FROM TERRAIN SURVEYS DRAWING SERIES TS19 - 404L
2. EXISTING UTILITIES INFORMATION IS TAKEN FROM UTILITY COMPANIES ASSET PLANS, TEL RECORDS, GPR SURVEY INFORMATION PROVIDED BY AMEC FOSTER WHEELER AND NETWORK RAIL PROPOSALS.
3. EXISTING PUBLIC HIGHWAY AREAS ARE TAKEN FROM LB ENFIELD RECORDS.

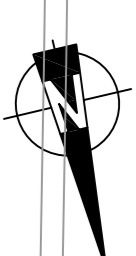

LEGEND:

[Grey Box]	EXISTING PUBLIC HIGHWAY AREA
[Purple Line]	EXISTING EHV ELECTRICITY
[Blue Line]	EXISTING HV ELECTRICITY
[Red Line]	EXISTING LV ELECTRICITY
[Red Line]	EXISTING MP GAS
[Green Line]	EXISTING LP GAS
[Blue Line]	EXISTING POTABLE WATER
[Purple Line]	EXISTING BT
[Pink Line]	EXISTING VIRGIN MEDIA
[Green Line]	EXISTING VODAFONE
[Green Line]	EXISTING TELECOMS
[Green Line]	EXISTING TELECOMS
[Green Line]	EXISTING TELECOMS
[Green Line]	EXISTING TRAFFIC SIGNALS
[Red Line]	EXISTING UNIDENTIFIED SERVICES

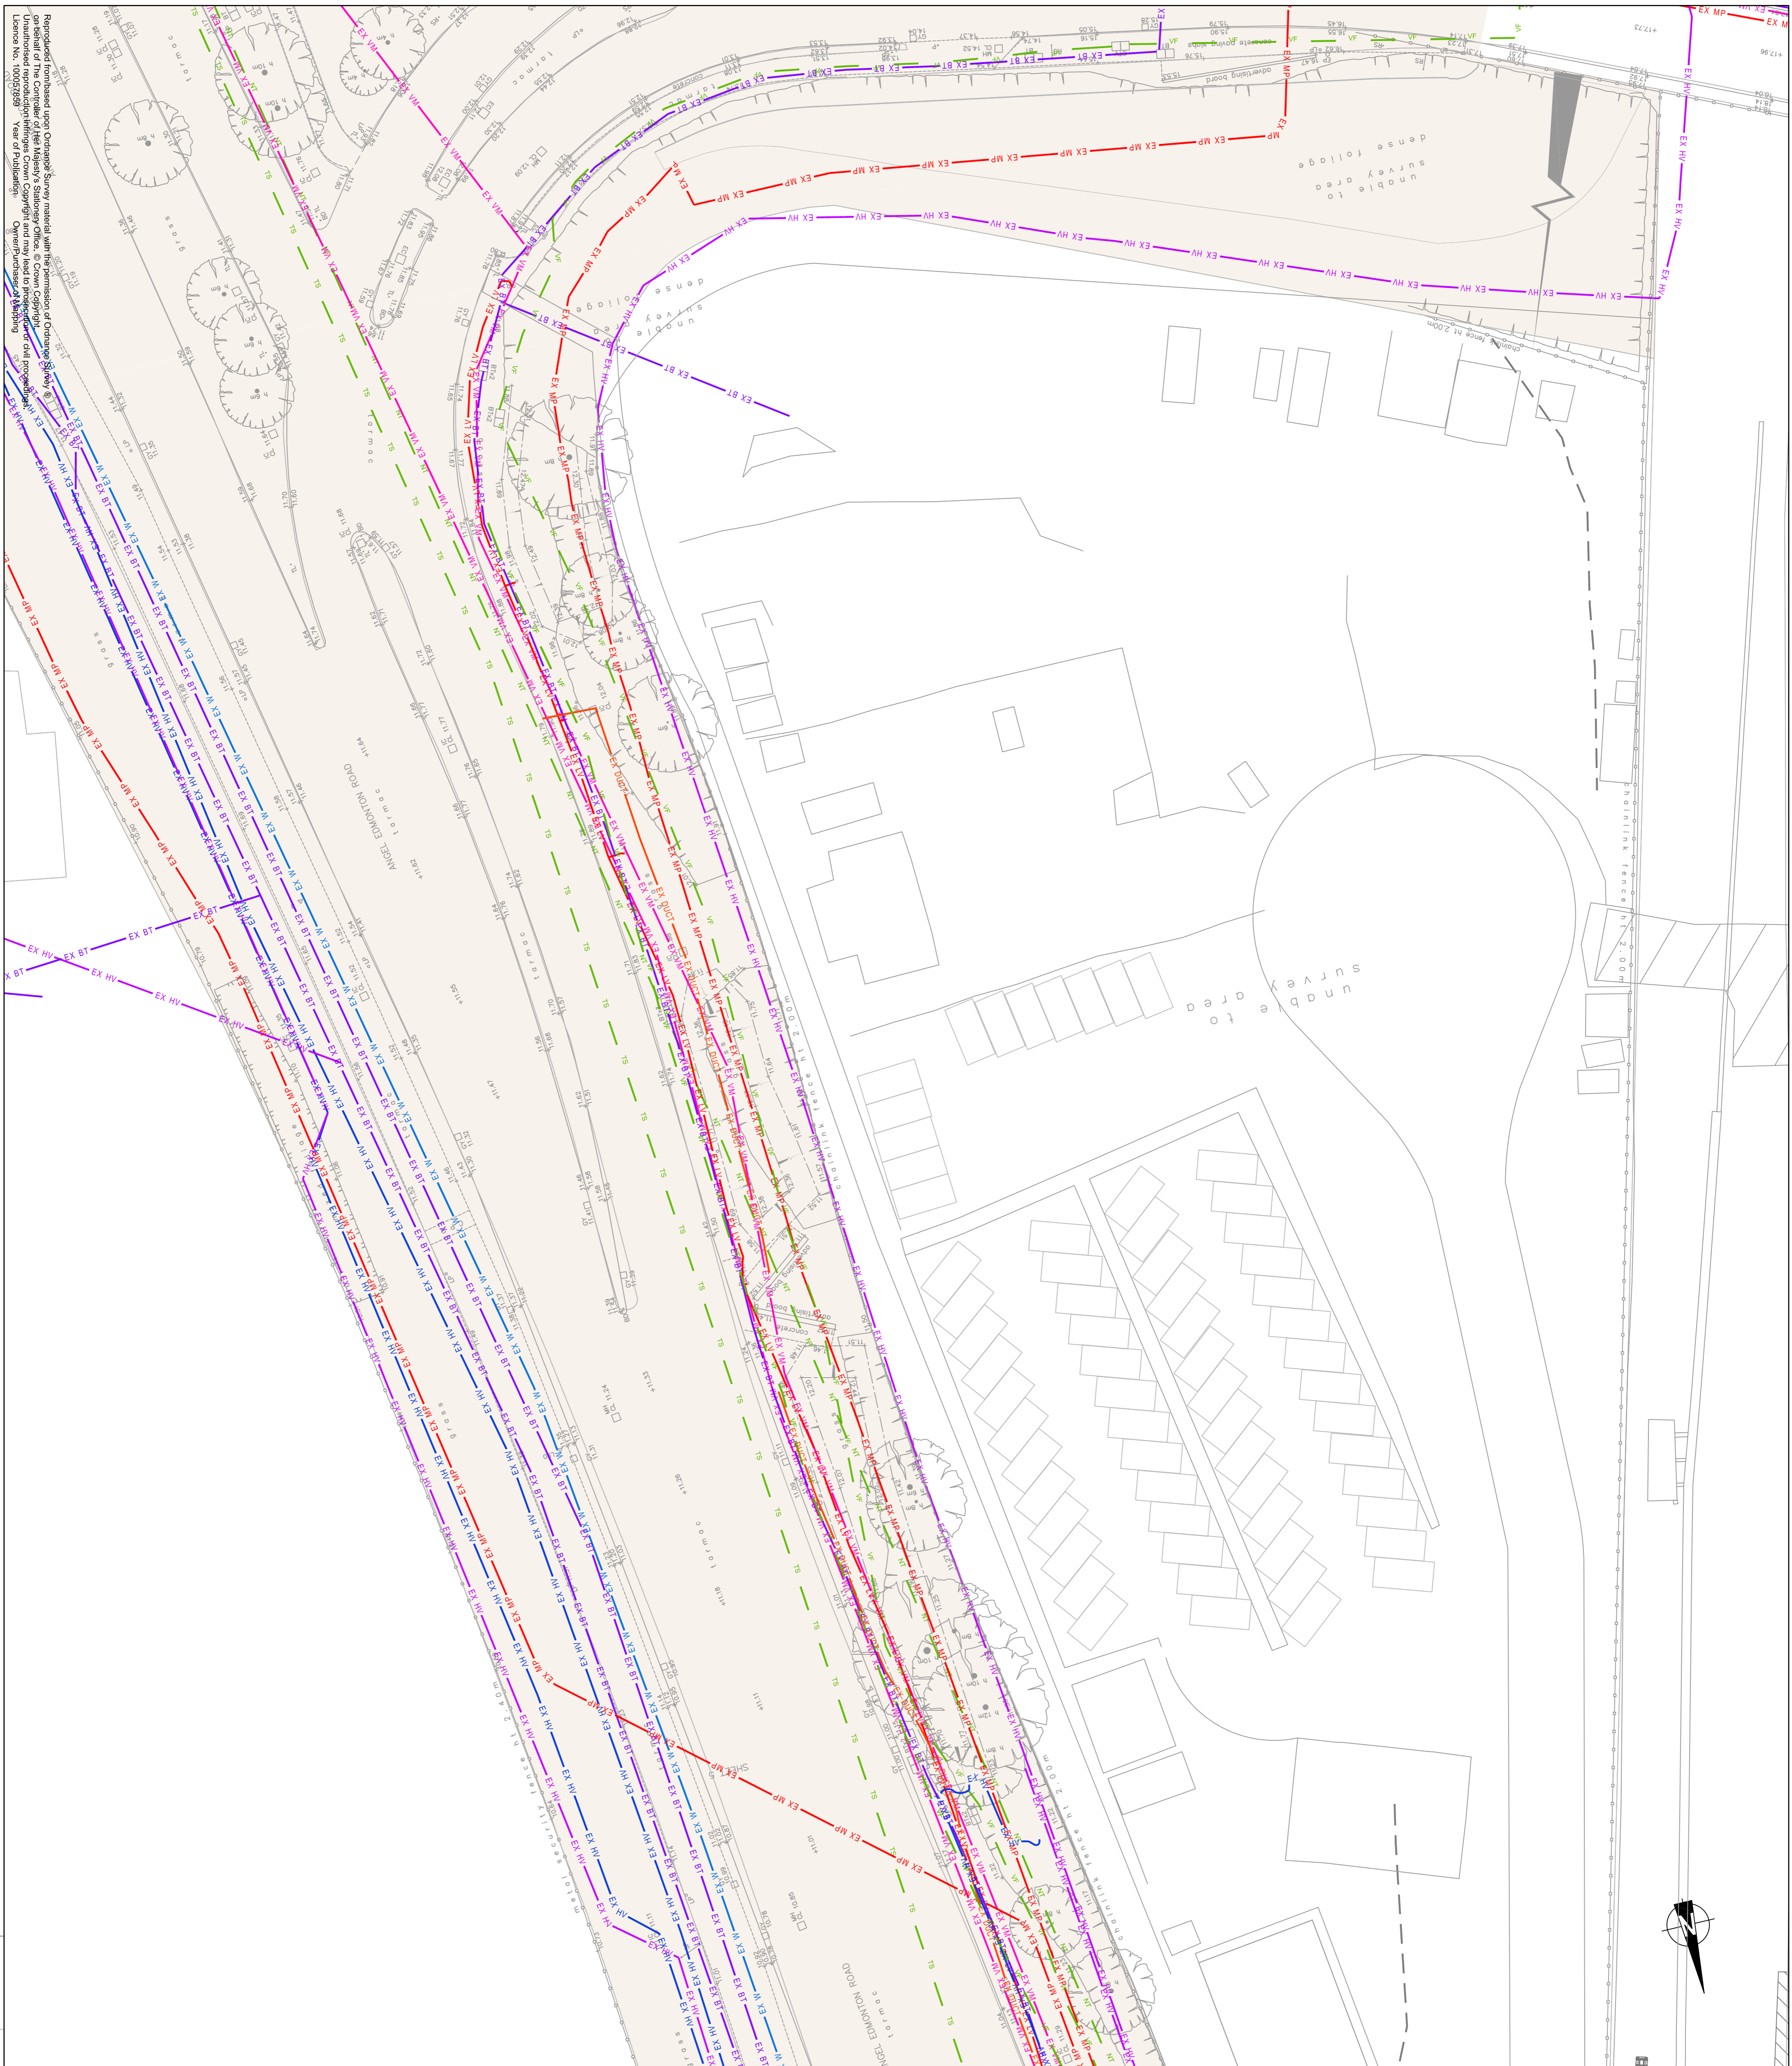

CONSTRUCTION DESIGN AND MANAGEMENT 2015 DESIGNERS' NOTES ON RESIDUAL RISKS:

1. CONNECTIONS ARE TO BE MADE TO LIVE SEWERS AND UTILITIES. ALL WORK WITH LIVE SEWERS IS TO BE BY A QUALIFIED AND EXPERIENCED CONTRACTOR APPROVED BY THE RESPECTIVE UTILITY COMPANY WHERE REQUIRED.
2. SOME CONSTRUCTION WORK WILL BE IN THE VICINITY OF LIVE CARRIAGEWAYS. APPROPRIATE TRAFFIC MANAGEMENT WILL BE REQUIRED BY THE CONTRACTOR AND APPROVED BY THE LB ENFIELD HIGHWAYS AUTHORITY.
3. SOME CONSTRUCTION WORK WILL INVOLVE WORK WITHIN MADE GROUND. THE RECOMMENDATIONS OF THE SITES GEOENVIRONMENTAL REPORT SHOULD BE CONSIDERED PRIOR TO THE COMMENCEMENT OF CONSTRUCTION WORKS.
4. THE WILLOUGHBY LANE SITE HAS BEEN REMEDIATED TO CERTAIN DEPTHS. THE RECOMMENDATIONS OF THE SITES GEOENVIRONMENTAL REPORT SHOULD BE CONSIDERED PRIOR TO THE COMMENCEMENT OF CONSTRUCTION WORKS. EXCAVATION BELOW BARRIER LAYERS SHOULD BE AVOIDED AND SPECIALIST ADVICE SHOULD BE REQUIRED.

Mark	Revision	Drawn	Date	Chkd
P2	ADDITIONAL UTILITIES SURVEY INFORMATION SHOWN	LH	24.09.18	SO
P1	FIRST ISSUE	LH	12.07.18	SO

SCALING NOTE: Do not scale from this drawing. If in doubt, ask.
 UTILITIES NOTE: The position of any existing public or private sewers, utility services, plant or apparatus shown on this drawing is for information only. The Contractor is responsible for undertaking his own investigation where the presence of any existing sewers, services, plant or apparatus may affect the operations.
 Drawing Issue Status
PRELIMINARY

EXISTING UTILITIES
MERIDIAN WATER, ENFIELD
STATION TEMPORARY ACCESS

Client VOLKER FITZPATRICK	Client LEWIS HUBBARD ENGINEERING
Date of 1st Issue 12.07.18	Drawn by LH
AT Scale 1:250	Checked by SO
Drawing Number 0001-STA-UT-04	Revision P2
UNIT E03, THE RISQUIT FACTORY 100 CLEMENTS ROAD LONDON SE16 4DG lh@lewisubbard.com	

Reproduced from issued upon Ordnance Survey material with the permission of Ordnance Survey, an agent of the Controller of Her Majesty's Stationery Office. © Crown Copyright. Unauthorised reproduction is prohibited. Ordnance Survey, the Ordnance Survey logo and the name 'Ordnance Survey' are registered trademarks of Ordnance Survey. Ordnance Survey is a registered trademark of Ordnance Survey.